
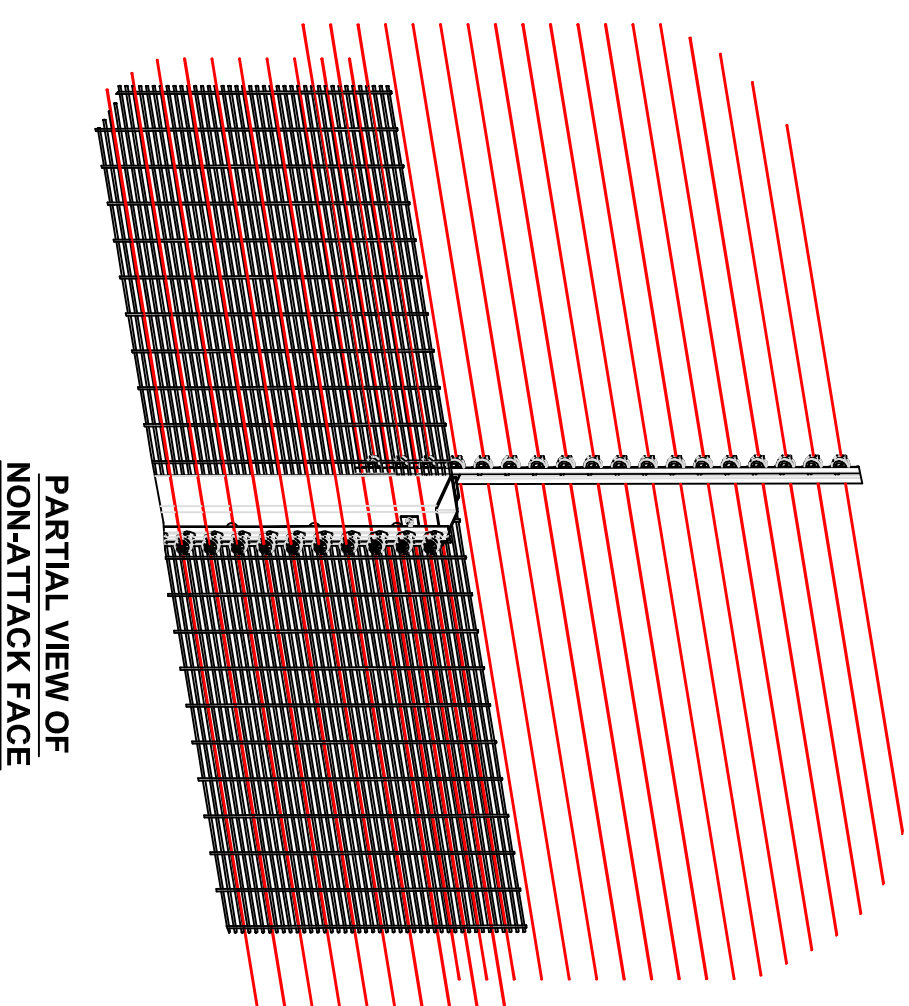


PULSESECURE ENHANCED SHOWN ON A 358 MESH FENCE

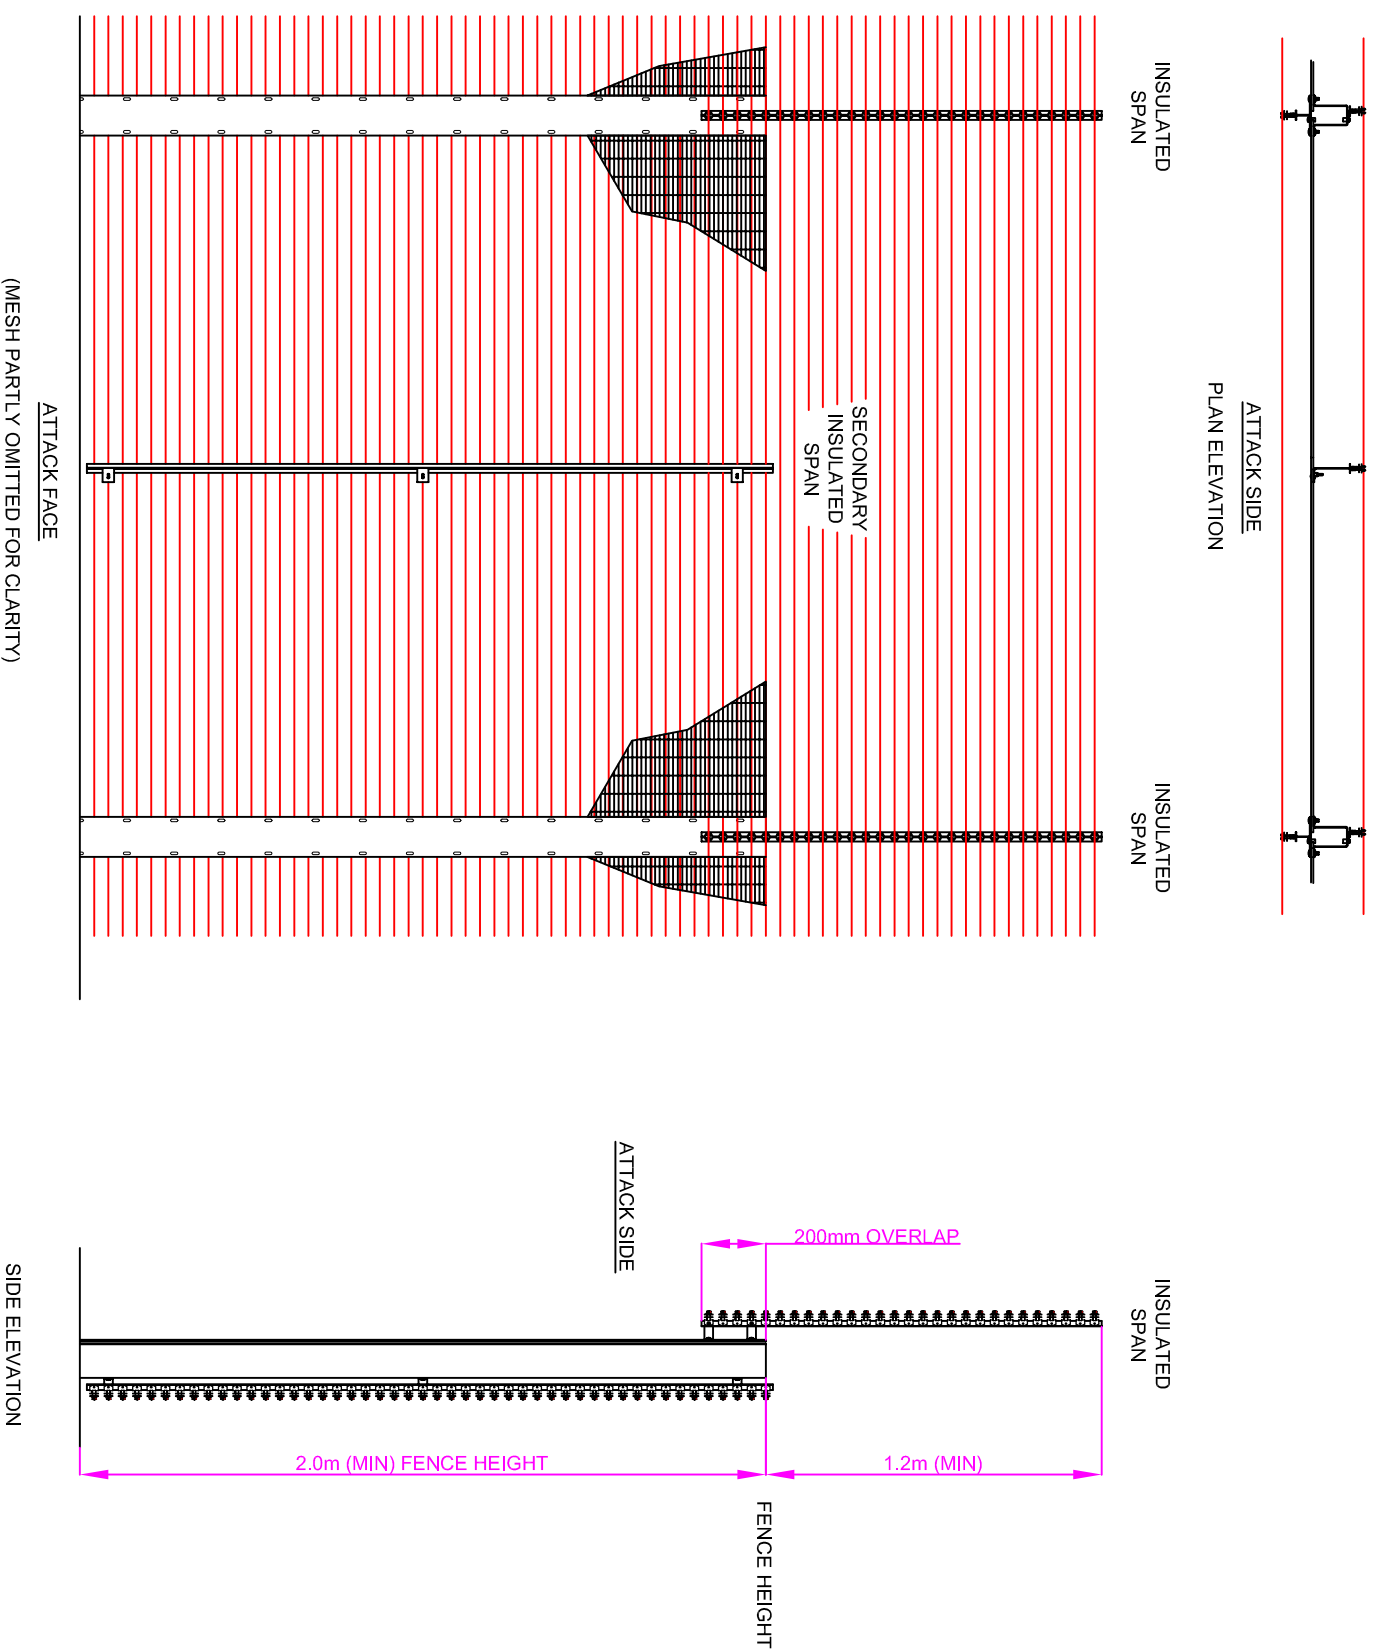

THIS IS AN UNPUBLISHED WORK THE COPYRIGHT OF WHICH RESTS IN HARPER CHALICE GROUP LIMITED. ALL RIGHTS RESERVED. THE INFORMATION CONTAINED HEREIN IS CONFIDENTIAL AND THE PROPERTY OF HARPER CHALICE GROUP LIMITED AND IS SUPPLIED WITHOUT LIABILITY FOR ERRORS OR OMISSIONS. NO PART MAY BE REPRODUCED, DISCLOSED OR USED EXCEPT AS AUTHORIZED BY CONTRACT OR OTHER WRITTEN PERMISSION. THE COPYRIGHT AND THE FOREGOING RESTRICTION ON REPRODUCTION AND USE EXTEND TO ALL MEDIA WHICH THE INFORMATION MAY BE EMBODIED.

DO NOT SCALE

FIRST RELEASE	ATZ	DATE	27/07/17	ORIG
CHANGE CONTROL	APP	DATE		ISS

DRWN: ATZ DATE: 27/07/17 REF: N/A

PULSESECURE ENHANCED

A3

HARPER CHALICE GROUP LIMITED

8 BINNS CLOSE
COVENTRY
UNITED KINGDOM
CV4 9TB
TEL +44 (0) 24 76421300
FAX +44 (0) 24 76421309
www.harperchalice.com
sales@harperchalice.com

HCG 1000101 SHT 2 OF 6